


**SECOND FLOOR PLAN**  
SCALE: 1/8" = 1'-0"

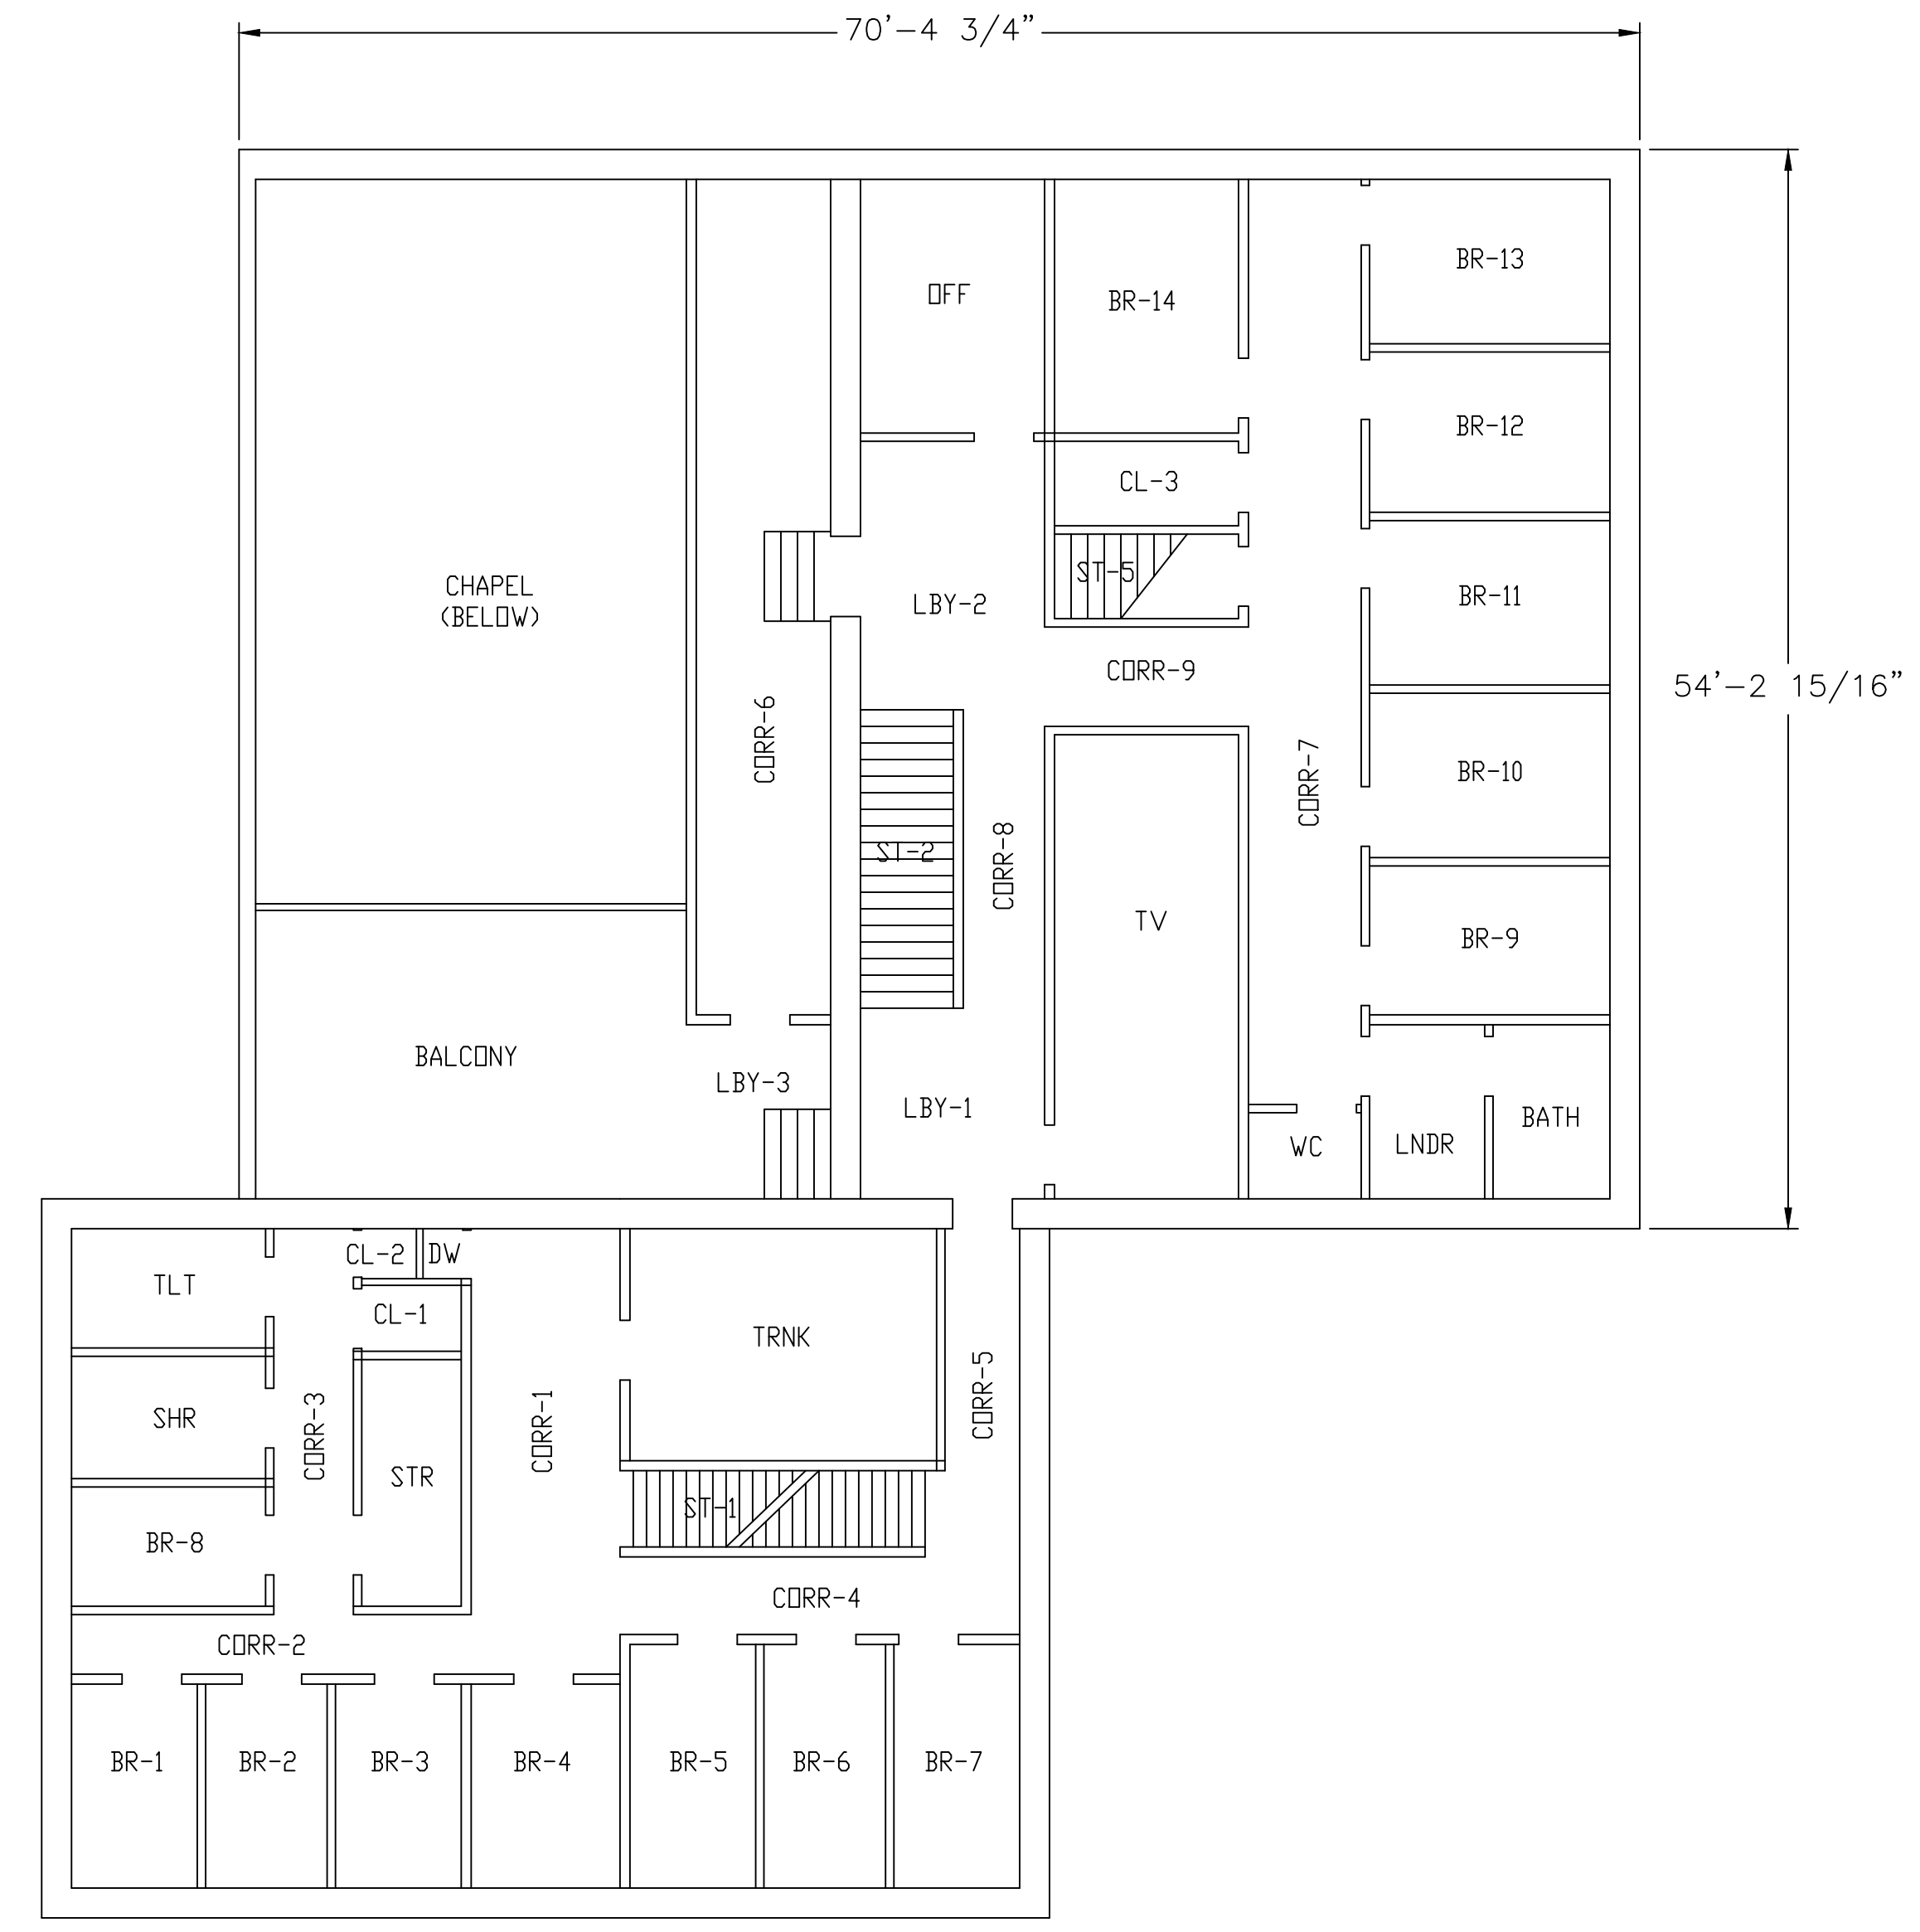

**THIRD FLOOR PLAN**  
SCALE: 1/8" = 1'-0"

Project Name and Address  
**CONVENT HOUSE**  
 472 Emslie Street  
 BUFFALO, NY 14212

Client:  
**HILFUL FUZUL COMMUNITY SERVICES, INC**  
 83 WOLTZ AVENUE  
 BUFFALO, NY 14212

General Notes  
 THIS DRAWINGS ARE BASED ON OLD DRAWINGS AND MAY NOT REFLECT THE RENOVATIONS MADE. THE DIMENSIONS ARE SUBJECTED TO FIELD VERIFICATION.

Revision Notes

Revision #	Revision Date	Description
x	xx/xx/xxxx	xxxx

HUQ ENGINEERING CONSULTANCY, PLLC  
 353 W 48TH STREET, SUITE 337  
 NEW YORK, NY 10036  
 TEL: (646) 283 7675

Drawing Information

Drawing Title: <b>EXISTING DRAWING</b>	
Prepared by: <b>SAF</b>	Checked by: <b>MAH</b>
Date: <b>4-3-2017</b>	Drawing #: <b>B-2</b>
Scale: <b>AS SHOWN</b>	